


PROPOSED GROUP USE SHELTER AT THE MAKOSHIKA STATE PARK DAY USE SHELTER AREA

GLENDIVE, MONTANA


FWP PROJECT #22-01

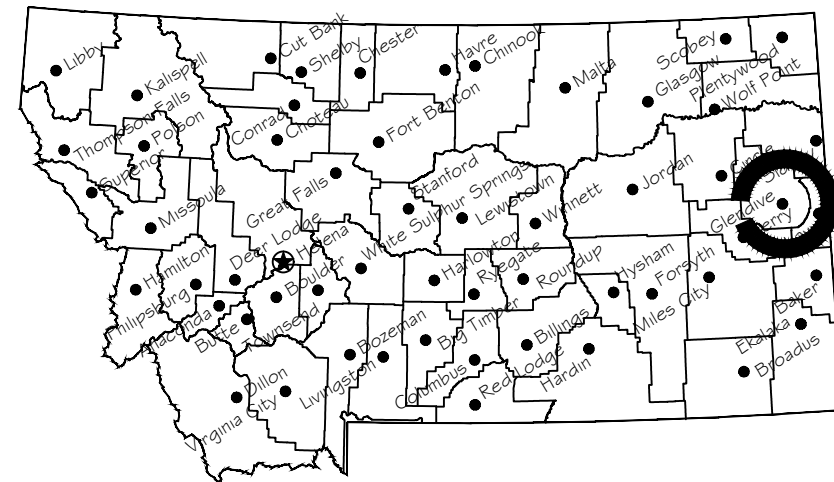

Project Location

Location Map

No Scale

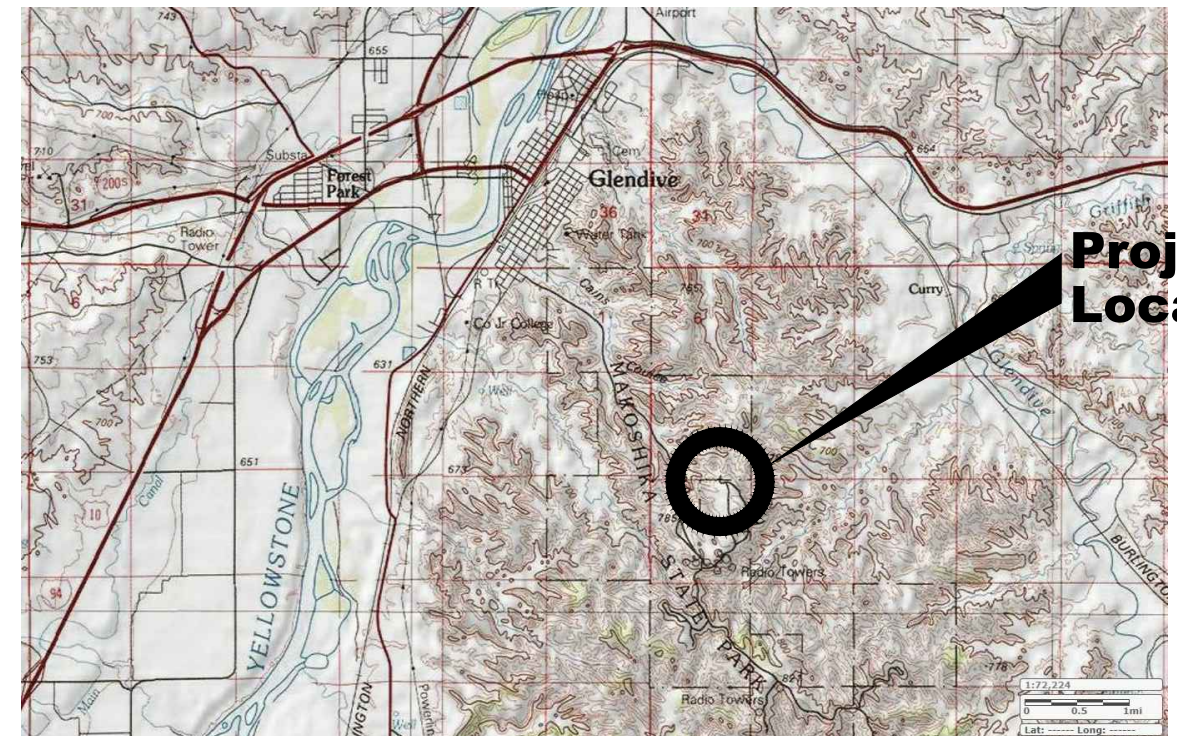

Project Location

Vicinity Map

No Scale

North



MONTANA FISH, WILDLIFE AND PARKS
DESIGN AND CONSTRUCTION

MAILING ADDRESS:

PO BOX 200701
HELENA, MT 59620-0701

TEL 406.841.4000
FAX 406.841.4004


fwp.mt.gov/Doing_Business/Design#Construction

PHYSICAL ADDRESS:

1522 9th AVENUE
HELENA, MT 59601

DRAWING INDEX

- 1 COVER SHEET
- 2 SHELTER CONSTRUCTION SITE PLAN

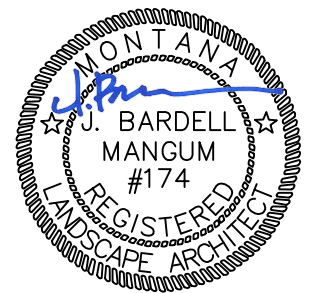

B. Mangum 3/4/2021

DRAWN BY: DATE:

APPROVED BY: DATE:

APPROVED BY: DATE:

CHECKED BY: DATE:

APPROVED BY: DATE:

APPROVED BY: DATE:



**MONTANA FISH,
WILDLIFE & PARKS**

Cover Sheet

Makoshika State Park - Amphitheater Area Shelter



SHEET: 1 of 2


1. Contractor shall furnish and install prefabricated metal shelter:

a. Preferred shelter:

- i. Provide shelter as manufactured by ICON Shelter Systems, Inc., 1455 Lincoln Avenue, Holland, MI 49423 <https://www.iconselters.com/>
 - ii. Craftsman Series Barrel Vault 20' x 30' Nominal Dimensions Model BV20x30G
 - iii. Include optional curved corbels and Iroc column base covers at each building column
 - iv. Colors to be selected by Owner
- b. Substitutions to be approved by Owner Ten (10) business days prior to bid scheduled opening date. Approved equal will be released as addendum to original bid documents.

Desc.	Northing	Easting	Elevation
CP1	10,000.00'	5,000.00'	100.00'
CP2	9,899.97'	4,799.27'	87.48'
CP3	10,056.29'	4,908.64'	82.66'
CP4	9,952.82'	5,143.07'	123.88'
BCN1	10,056.41'	4,894.11'	82.50'
BCN2	10,045.20'	4,910.10'	82.50'
BCN3	10,020.65'	4,892.86'	82.50'
BCN4	10,032.15'	4,876.49'	82.50'

LEGEND	
Existing Features	
Control Point	
Major Contour	
Minor Contour	
Existing Trail	
Existing Road	
Existing Features	
Proposed Shelter	
Floor Slab by Owner	
Major Contour by Owner	
Minor Contour by Owner	
Future Trail by Owner	

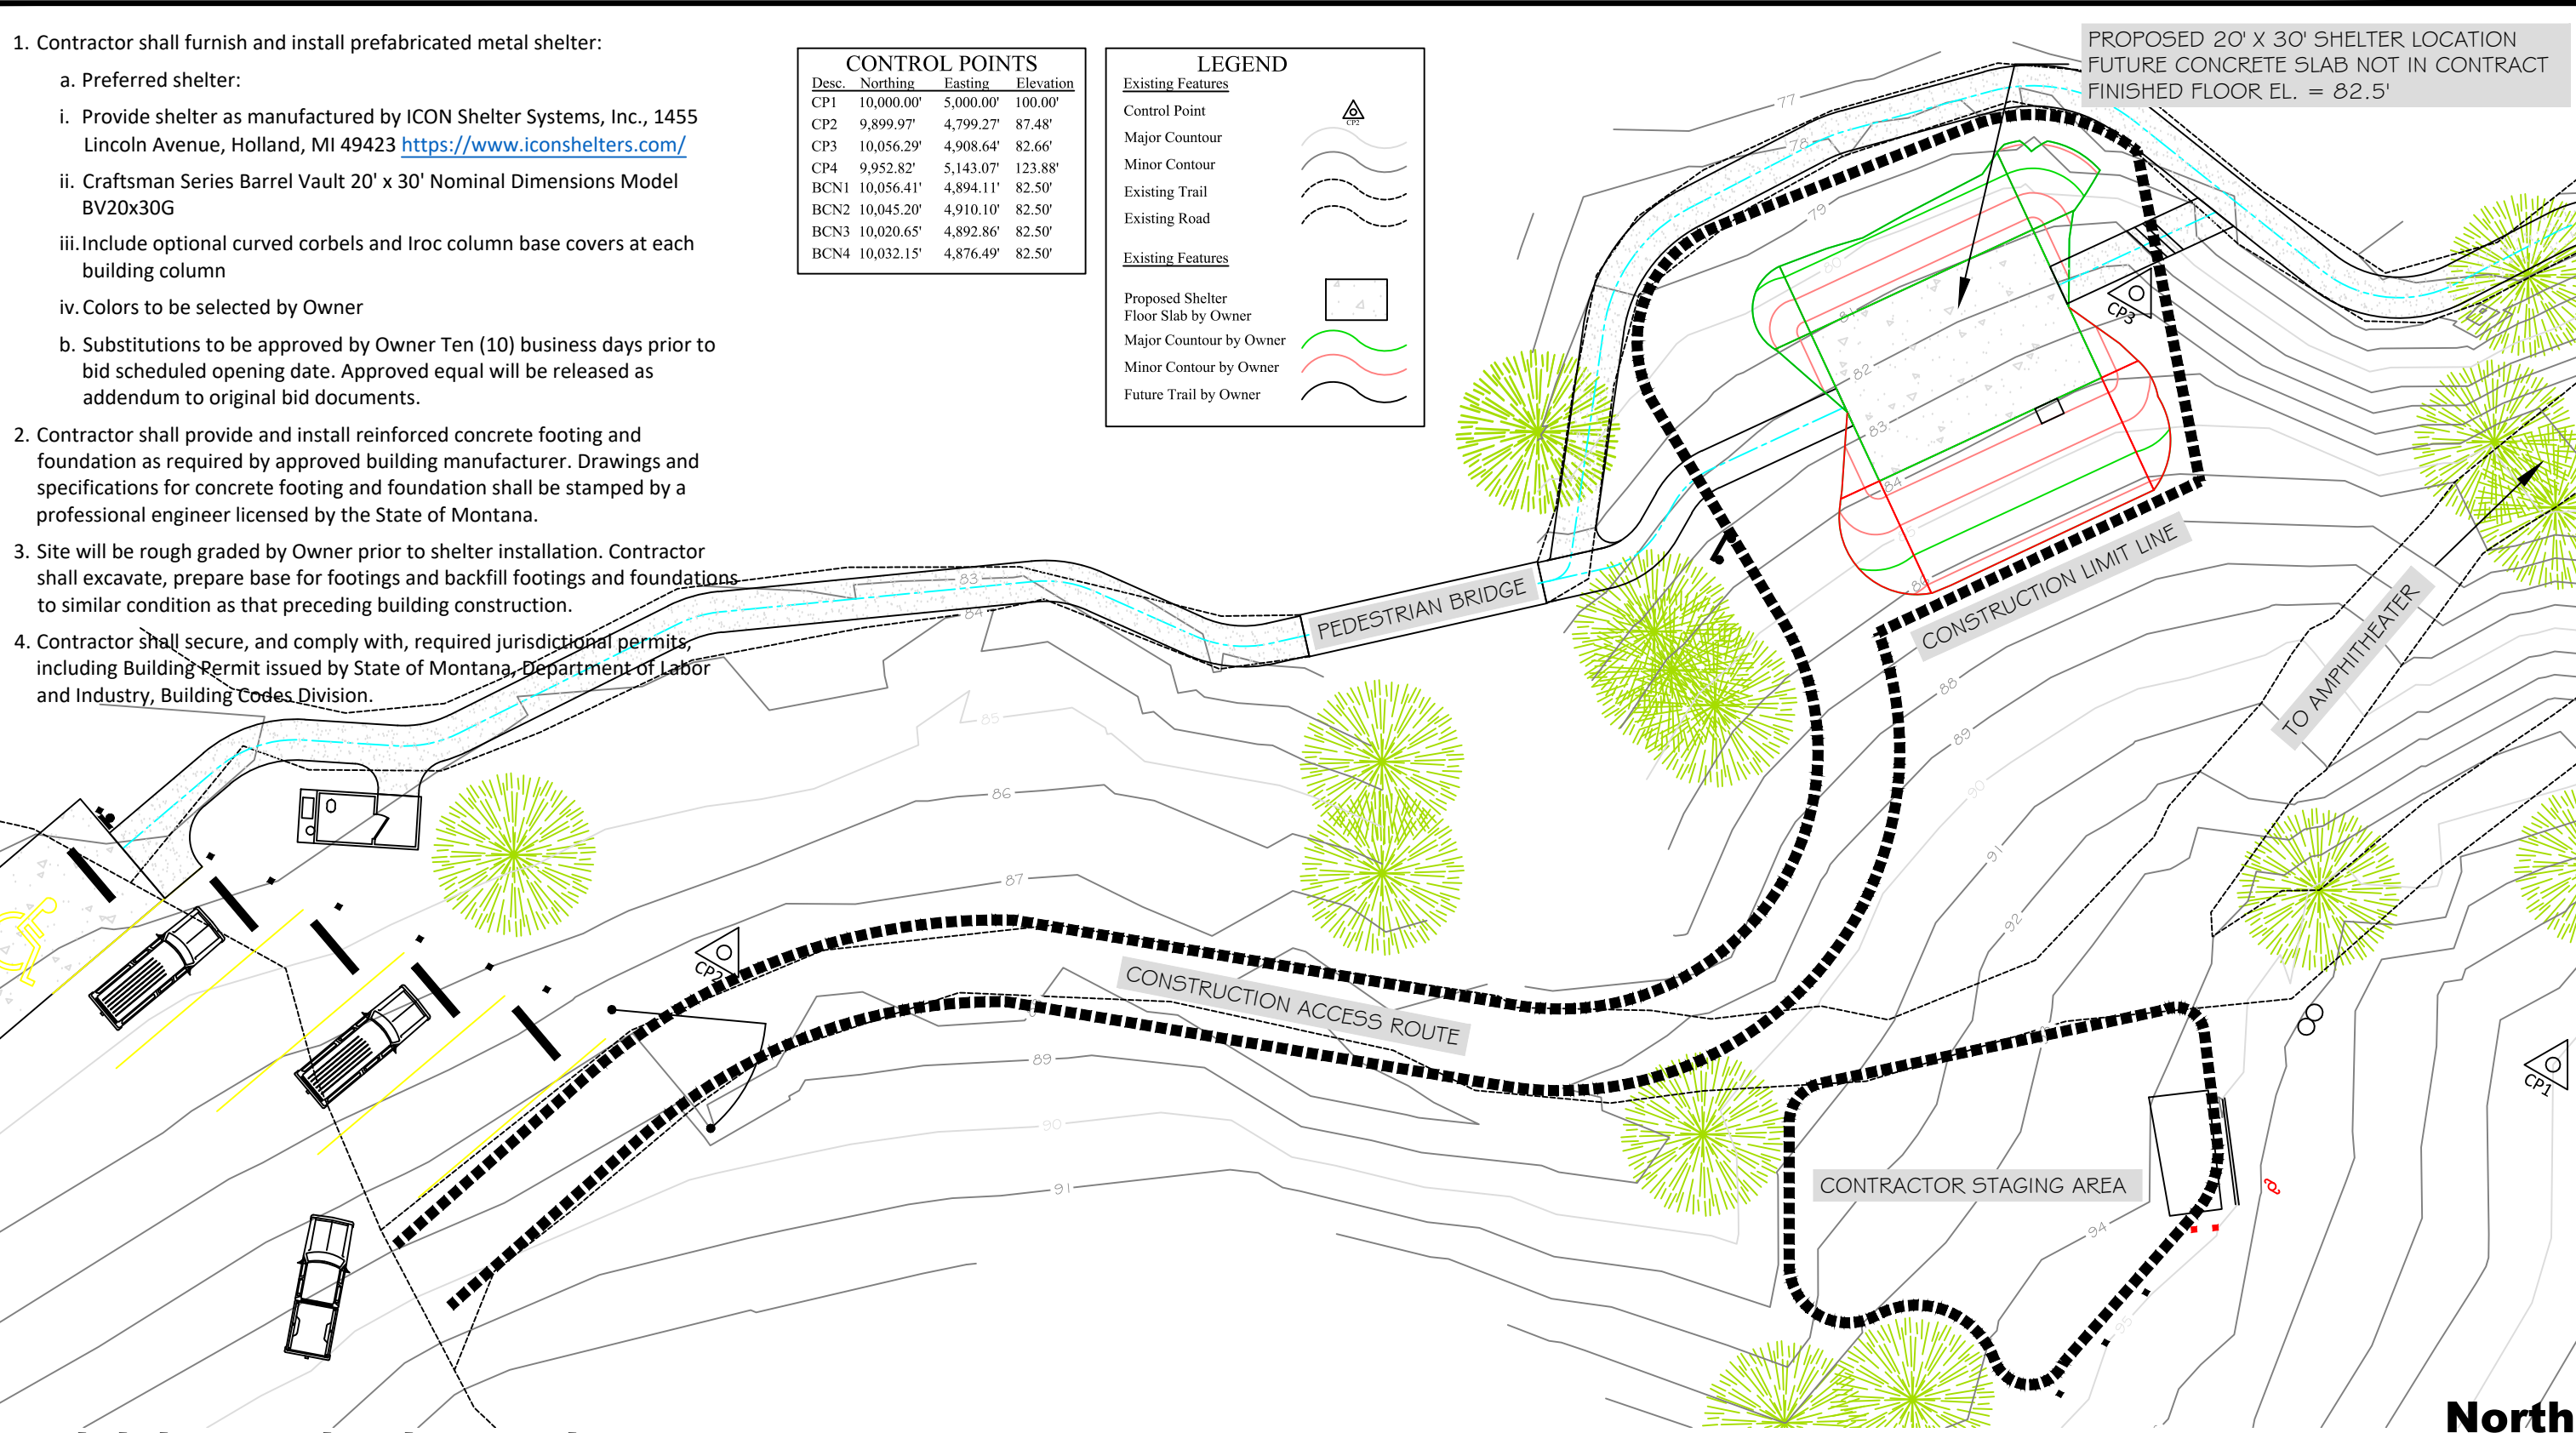

PROPOSED 20' X 30' SHELTER LOCATION
 FUTURE CONCRETE SLAB NOT IN CONTRACT
 FINISHED FLOOR EL. = 82.5'



Shelter Construction Site Plan

B. Mangum	3/4/2021		
DRAWN BY:	DATE:	APPROVED BY:	DATE:
CHECKED BY:	DATE:	APPROVED BY:	DATE:



Shelter Construction Site Plan
 Makoshika State Park - Amphitheater Area Shelter



SHEET: 2 of 2