

## MONTANA FISH, WILDLIFE & PARKS **Travelers Rest State Park** Chip Seal & Re-stripe Project Re-Bid Missoula County, Montana Project Location North **Location Map** Vicinity Map No Scale No Scale MONTANA FISH, WILDLIFE AND PARKS **DRAWING INDEX** DESIGN AND CONSTRUCTION Sheet 1.) Cover sheet Travelers Rest Chip seal MAILING ADDRESS: PHYSICAL ADDRESS: Sheet 2.) Site Plan 1 PO BOX 200701 1522 9th AVENUE HELENA, MT 59620-0701 HELENA, MT 59601 Sheet 3.) Site plan details TEL 406.841.4000 FAX 406.841.4004 https://fwp.mt.gov/aboutfwp/design-and-construction 11/18/2 Cover Sheet K Harrington MONTANA FISH, DRAWN BY DATE APPROVED BY: DATE APPROVED BY: DATE WILDLIFE & PARKS Travelers Rest State Park Chip Seal & Re-stripe project CHECKED BY: DATE APPROVED BY DATE: APPROVED BY: DATE



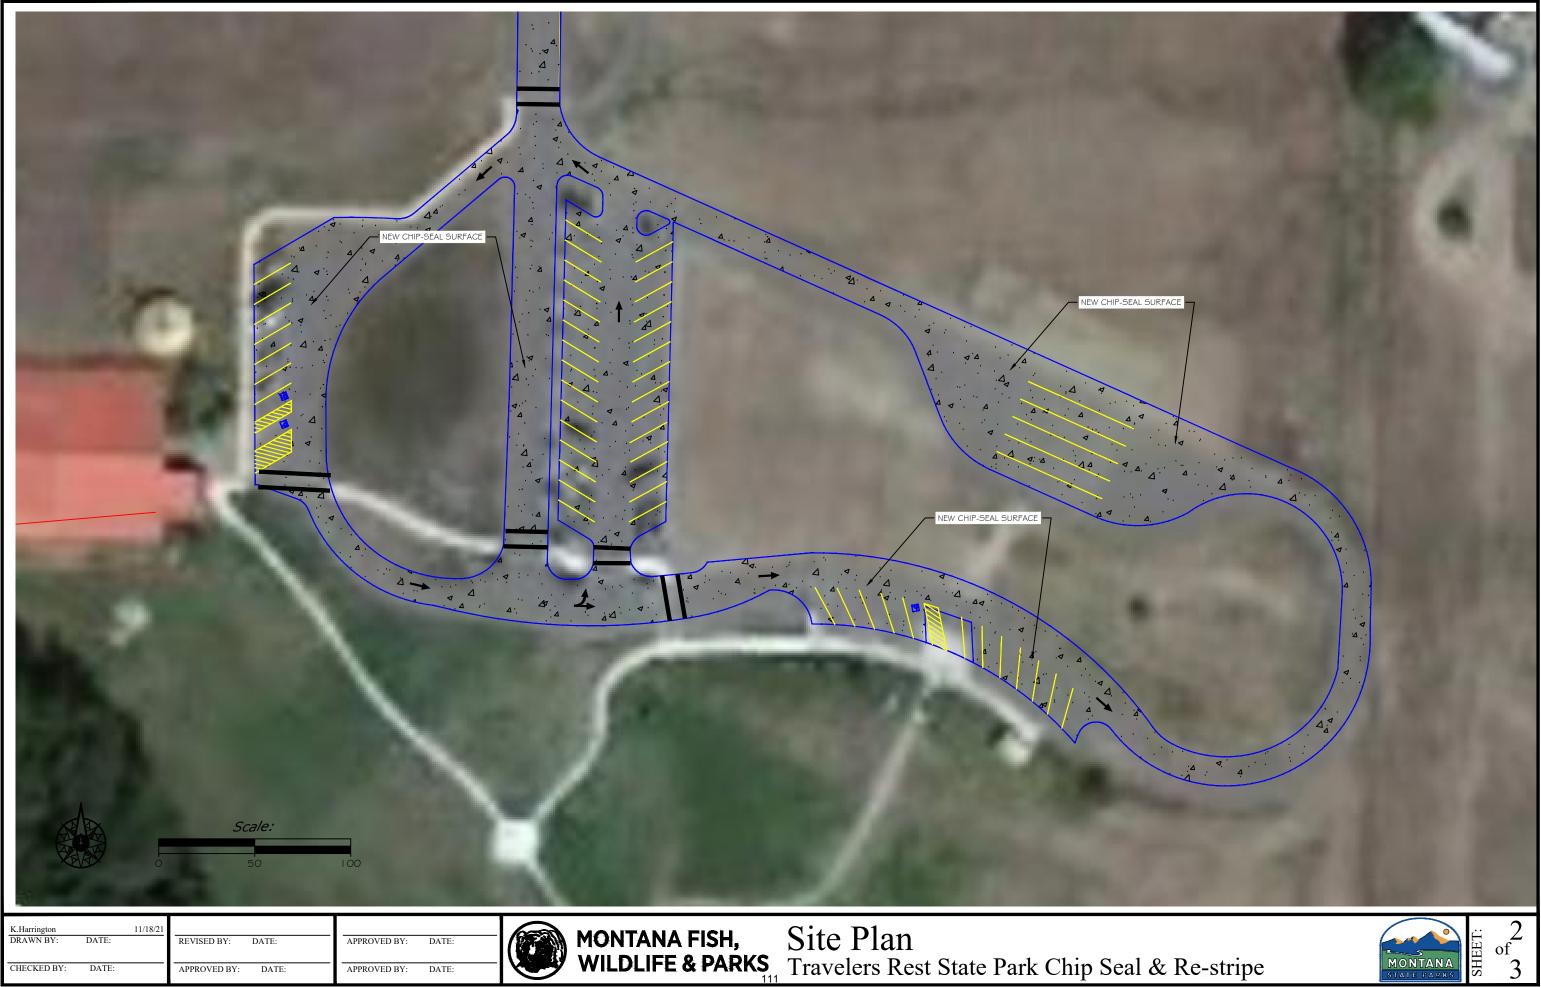

K.Harrington	11/1	3/21	
DRAWN BY:	DATE:	REVISED BY: DATE:	APPROVED BY: DATE:
CHECKED BY:	DATE:	APPROVED BY: DATE:	APPROVED BY: DATE:

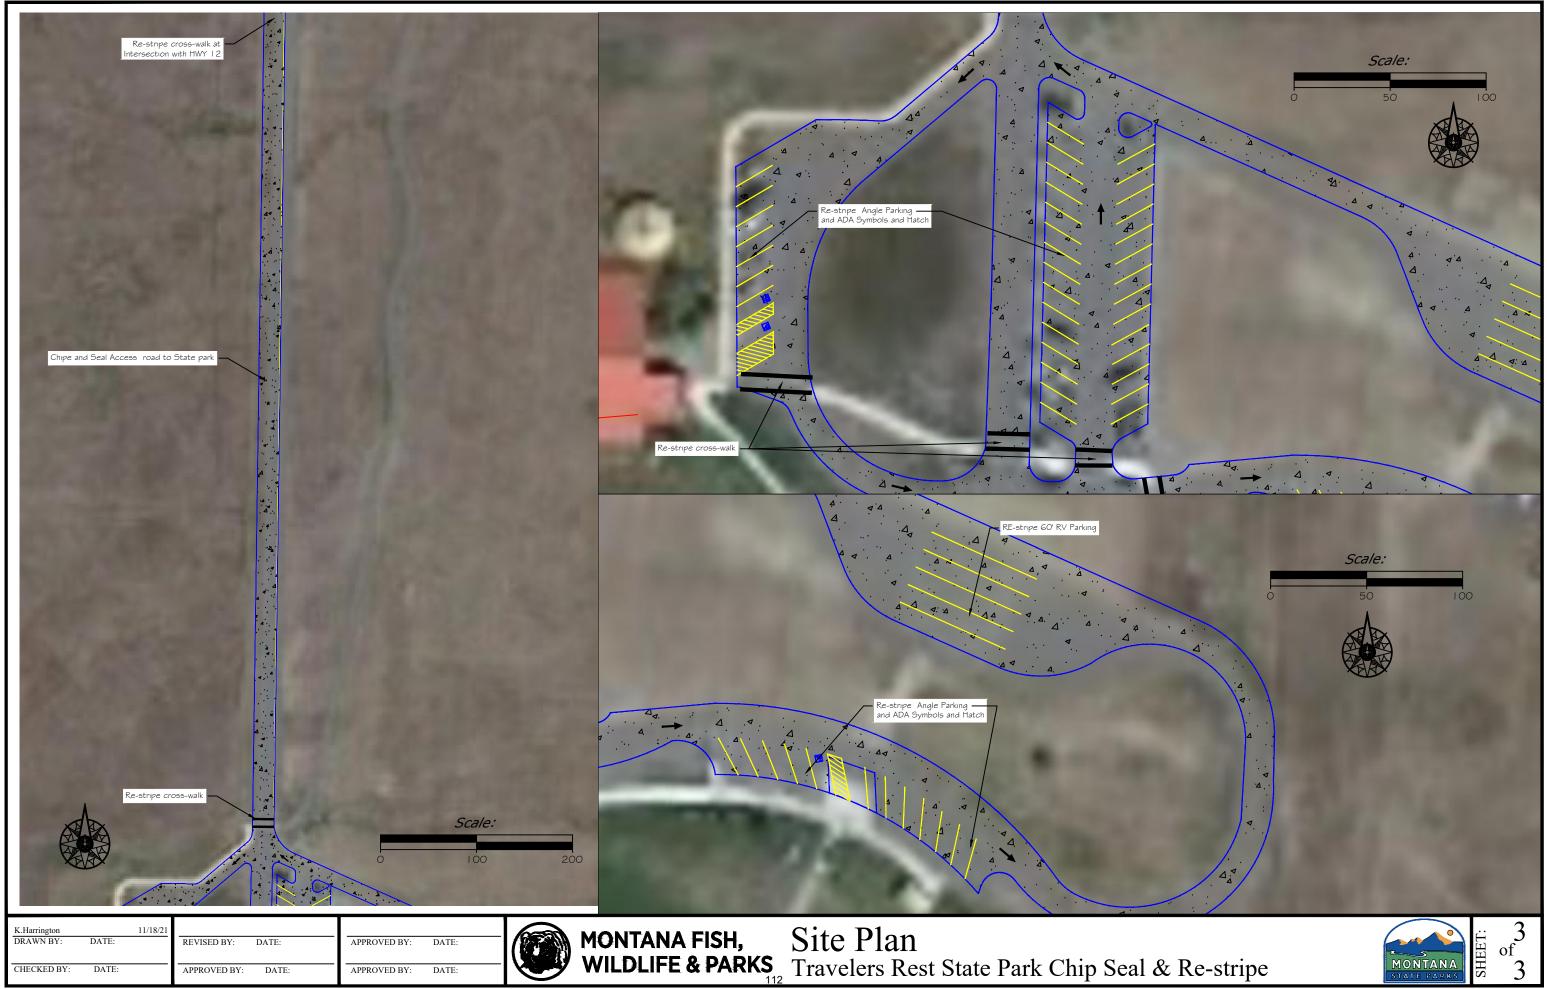

18/21	REVISED BY: DATE:	APPROVED BY: DATE:	
	APPROVED BY: DATE:	APPROVED BY: DATE:	