
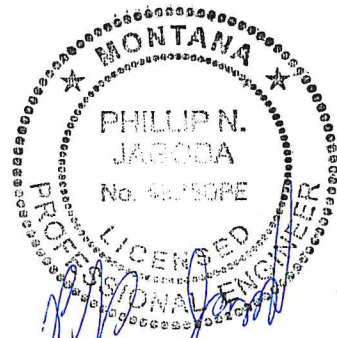


WHITEFISH LAKE

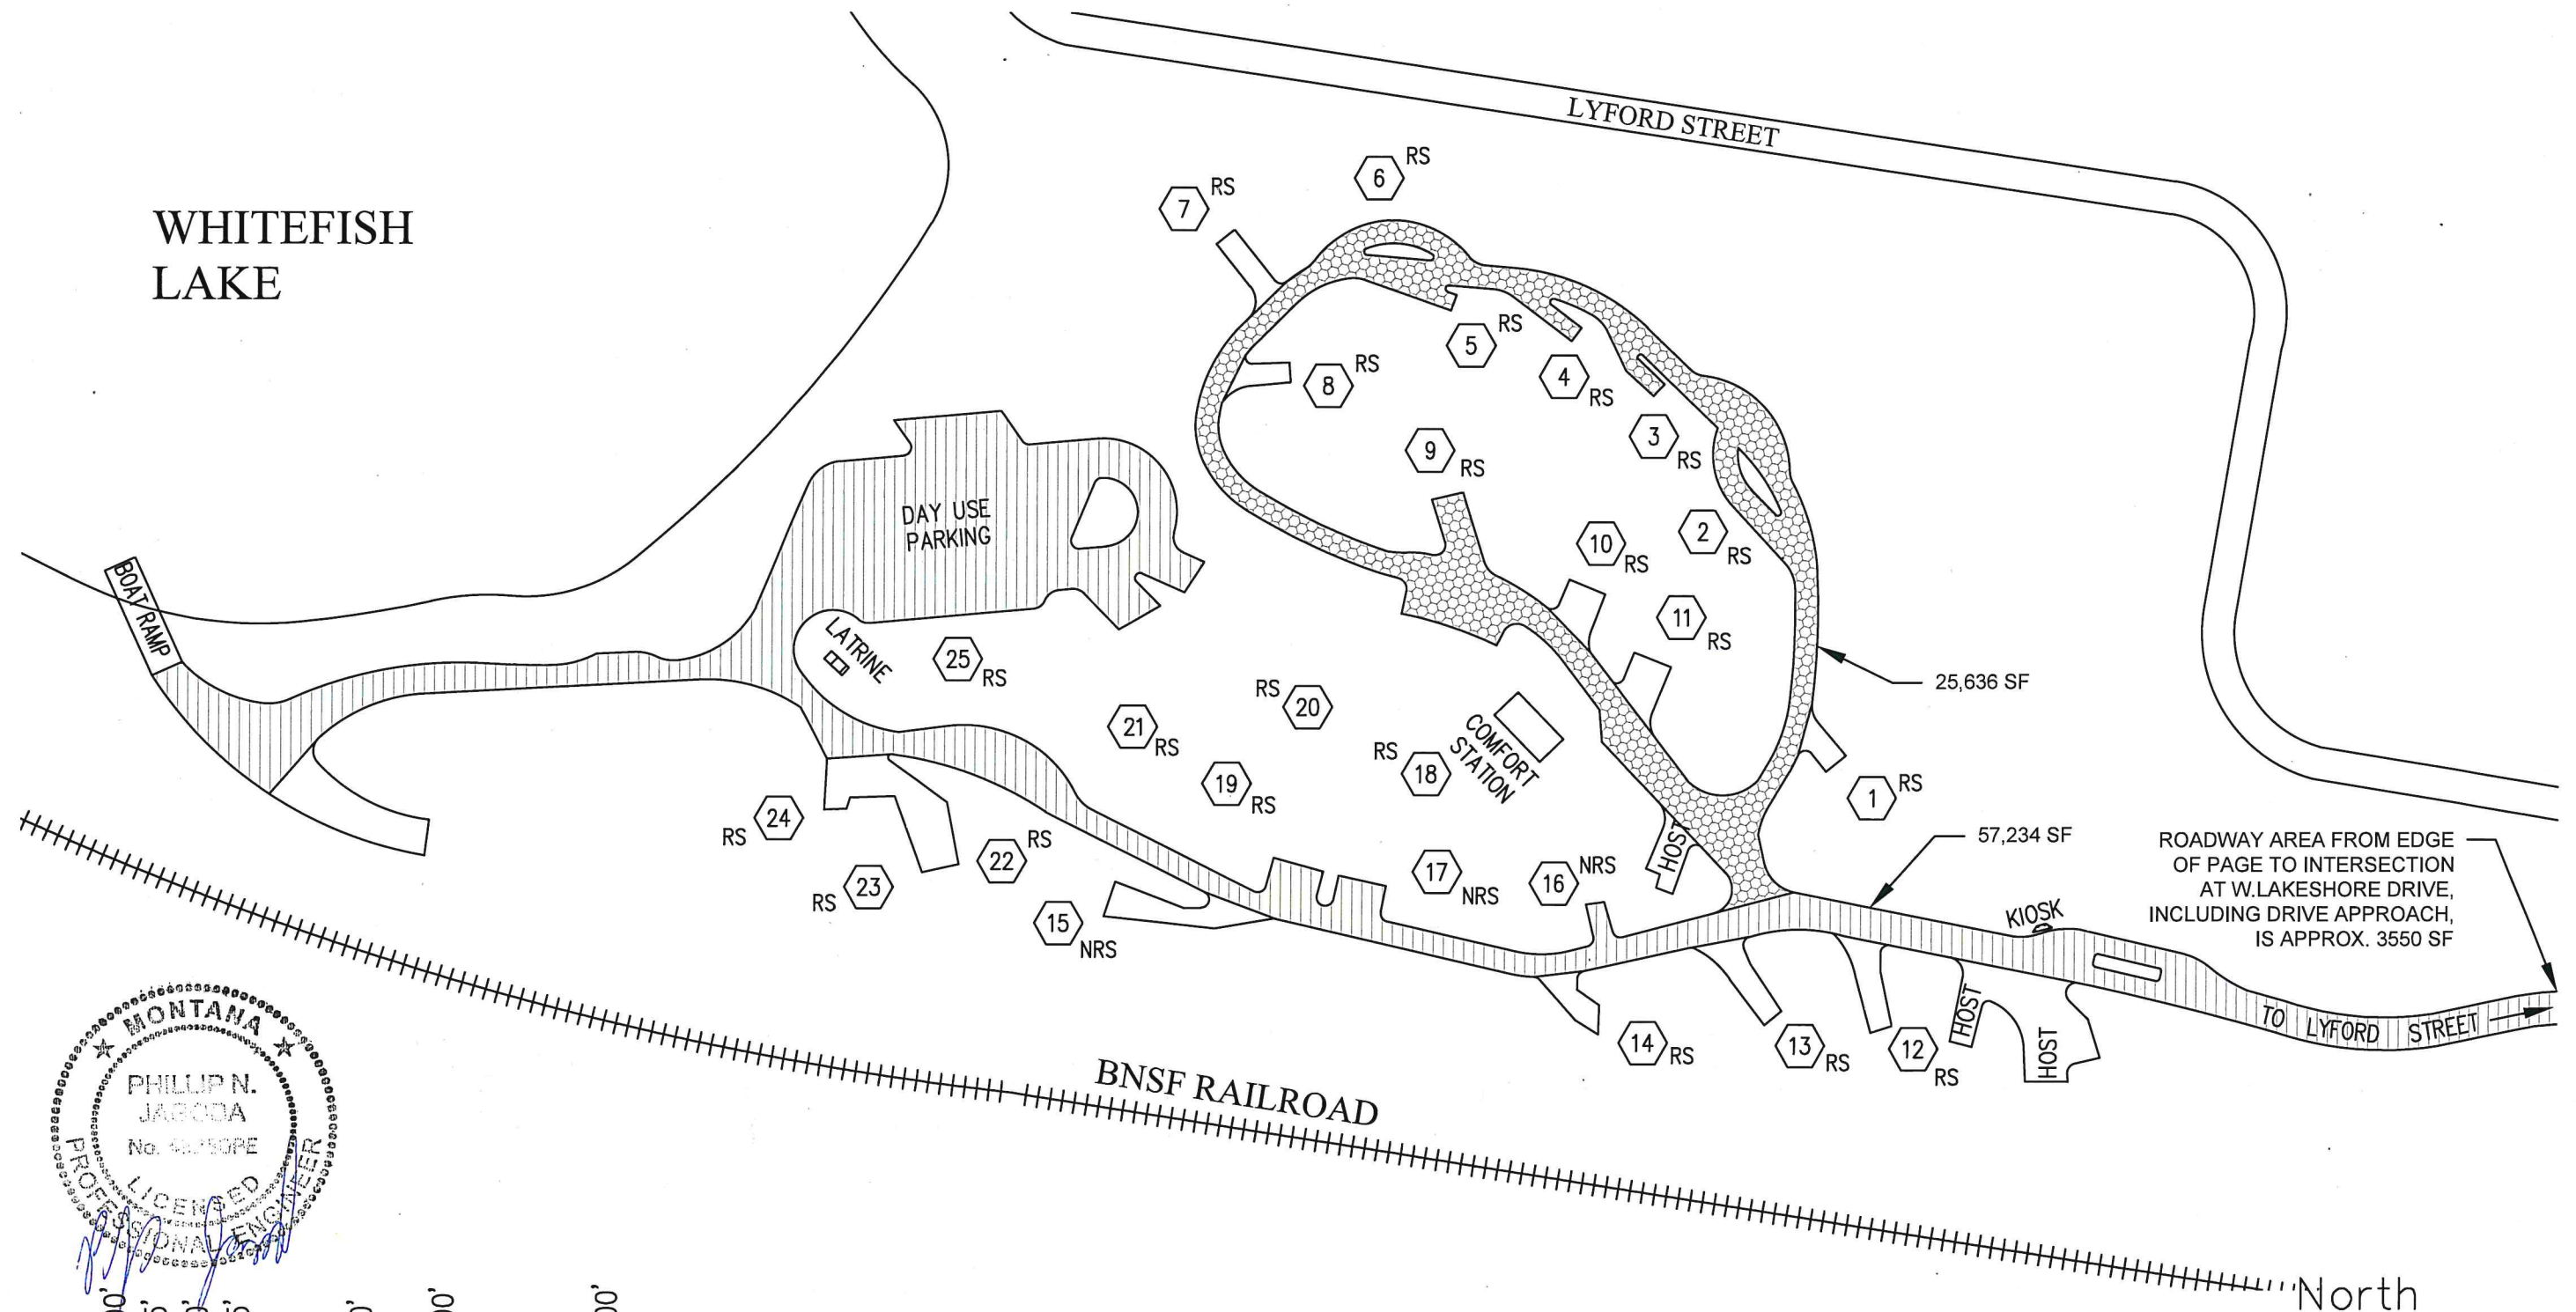

Campground Site Plan

SCALE : 1" = 100'

DRAWN BY: K. Gill	DATE: 1/31/2022	APPROVED BY:	DATE:	APPROVED BY:	DATE:
CHECKED BY:	DATE:	APPROVED BY:	DATE:	APPROVED BY:	DATE:



**MONTANA FISH,
WILDLIFE & PARKS**

Whitefish Lake State Park
2022 Pavement Chip Seal



SHEET: 1 of 1