


MONTANA FISH, WILDLIFE & PARKS Region 4 Headquarters Asphalt Sealing

Great Falls, MT

FWP # 7219114

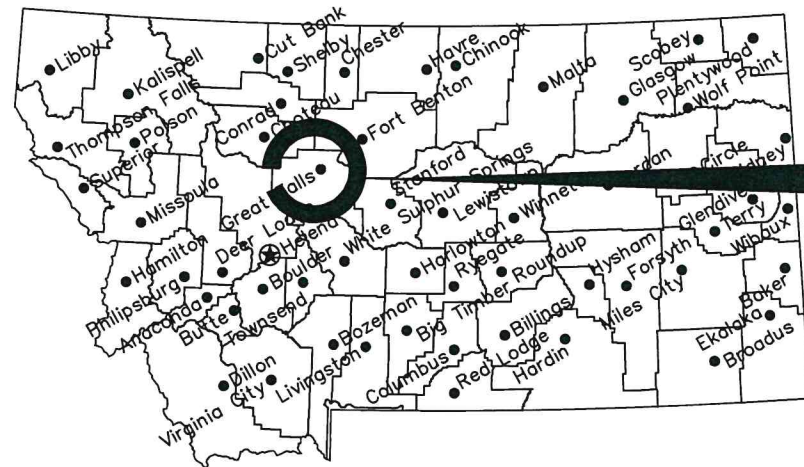

Location Map

No Scale

Project Location



Vicinity Map

No Scale

North




MONTANA FISH, WILDLIFE AND PARKS
DESIGN AND CONSTRUCTION

MAILING ADDRESS: PO BOX 200701
HELENA, MT 59620-0701
TEL 406.841.4000
FAX 406.841.4004
<https://fwp.mt.gov/aboutfwp/design-and-construction>

DRAWING INDEX

- 1 COVER
- 2 SITE PLAN
- 3 DETAILS

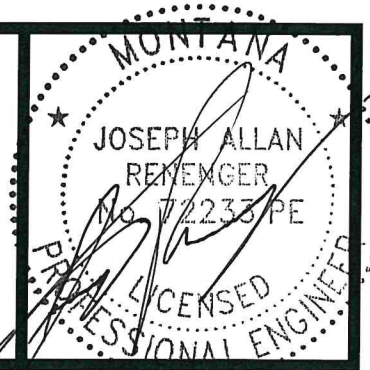

J. RENENGER 2/10/2022
DRAWN BY: DATE:
P. JAGODA 2/15/2022
CHECKED BY: DATE:

APPROVED BY: DATE:
APPROVED BY: DATE:

APPROVED BY: DATE:
APPROVED BY: DATE:




MONTANA FISH,
WILDLIFE & PARKS


113

COVER
REGION 4 HEADQUARTERS ASPHALT SEALING

SHEET: 1 of 3

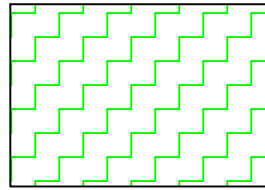

CRACK SEAL AND
CHIP SEAL

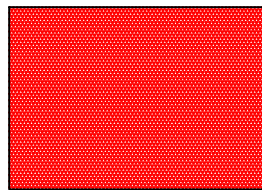

NEW ASPHALT -
CHIP SEAL ONLY

REGIONAL HQ PARKING LOT - ESTIMATED QUANTITIES				
LOCATION	SY		LF	
	CHIP SEAL	CRACK SEAL	BLUE * STRIPING	YELLOW * STRIPING
FRONT LOT	2990	2189	260	700
BACK LOT	3217	801	140	870
Total	6207	2990	400	1570

* FOR INFORMATIONAL PURPOSES ONLY



J.RENENGER 2/10/2022
DRAWN BY: DATE:
P. JAGODA 2/15/2022
CHECKED BY: DATE:

REVISED BY: DATE:
APPROVED BY: DATE:

APPROVED BY: DATE:
APPROVED BY: DATE:




**MONTANA FISH,
WILDLIFE & PARKS**

SITE PLAN
REGION 4 HEADQUARTERS ASPHALT SEALING


SHEET: 2
of 3

NOTES:

- 1) THE CONTRACTOR IS REQUIRED TO NOTIFY AND COORDINATE ALL WORK WITH THE FWP PROJECT MANAGER.
- 2) SUBMITTALS ARE REQUIRED ON ALL MATERIALS USED IN THE PROJECT.
- 3) CONTRACTOR SHALL CLEAN-UP ALL DEBRIS FROM THE SITE TO THE SATISFACTION OF THE OWNER.
- 4) ALL WORK SHALL COMPLY WITH FEDERAL, STATE, AND LOCAL CODES. IF THERE IS A CONFLICT BETWEEN CODES, THE MORE STRINGENT WILL APPLY, UNLESS SPECIFICALLY AUTHORIZED BY THE OWNER.
- 5) ALL EXTRANEIOUS WORK/COSTS TO COMPLETE THE WORK SHALL BE INCLUDED AND CONSIDERED TO BE FULL PAYMENT AS PER THE COST PROPOSAL.
- 6) CONTRACTOR SHALL TAKE CARE TO NOT DAMAGE FWP PROPERTY. ANY DAMAGE CAUSED BY THE CONTRACTOR SHALL BE THE CONTRACTORS RESPONSIBILITY TO REPAIR TO THE SATISFACTION OF THE PROJECTMANAGER.
- 7) EQUIPMENT USED IN OR NEAR WATERS SHALL NOT LEAK FLUIDS. IT SHALL BE POWER WASHED BEFORE USE ON SITE.
- 8) THE CONTRACTOR IS RESPONSIBLE FOR LOCATING AND PROTECTING ALL UTILITIES WITH THE CONSTRUCTION AREA.
- 9) PROVIDE ALL TEMPORARY SIGNING, PERSONNEL, AND TRAFFIC CONTROL DEVICES AS REQUIRED BY FEDERAL, STATE, AND LOCAL REGULATIONS.

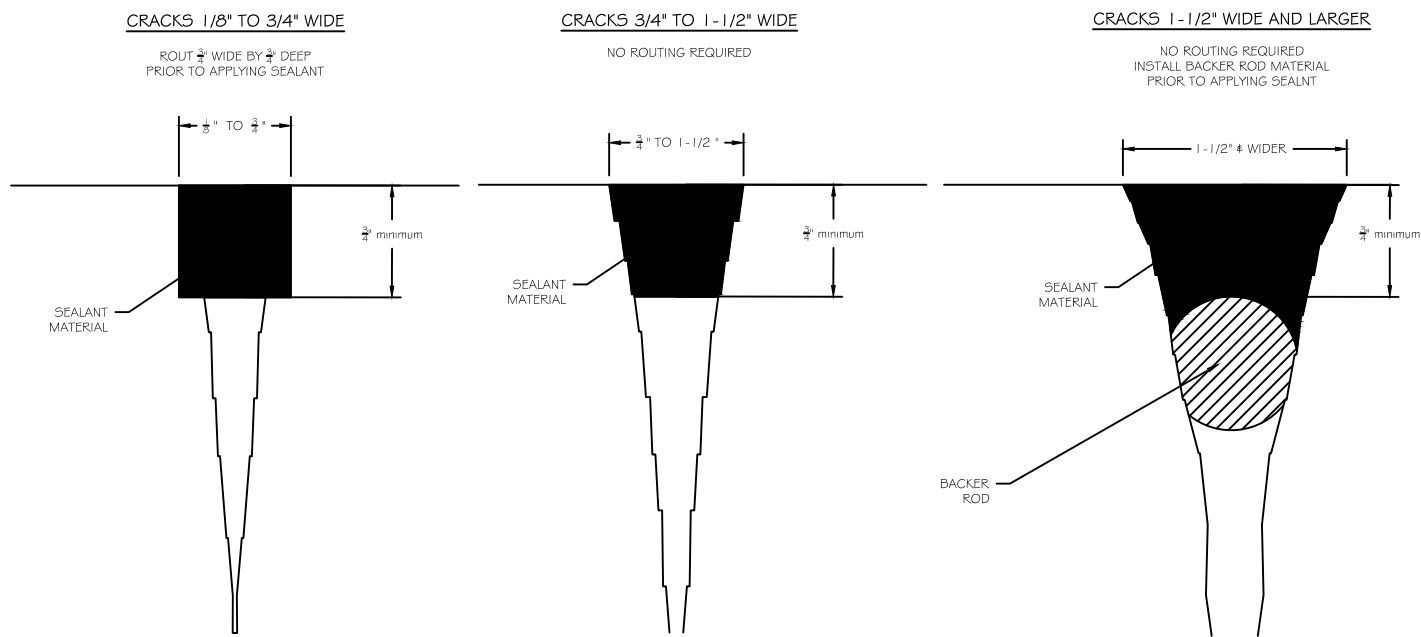

NOTE: ALL CRACKS NEED TO BE CLEARED OF DUST AND DIRT USING AN AIR COMPRESSOR IMMEDIATELY PRIOR TO APPLYING SEALANT

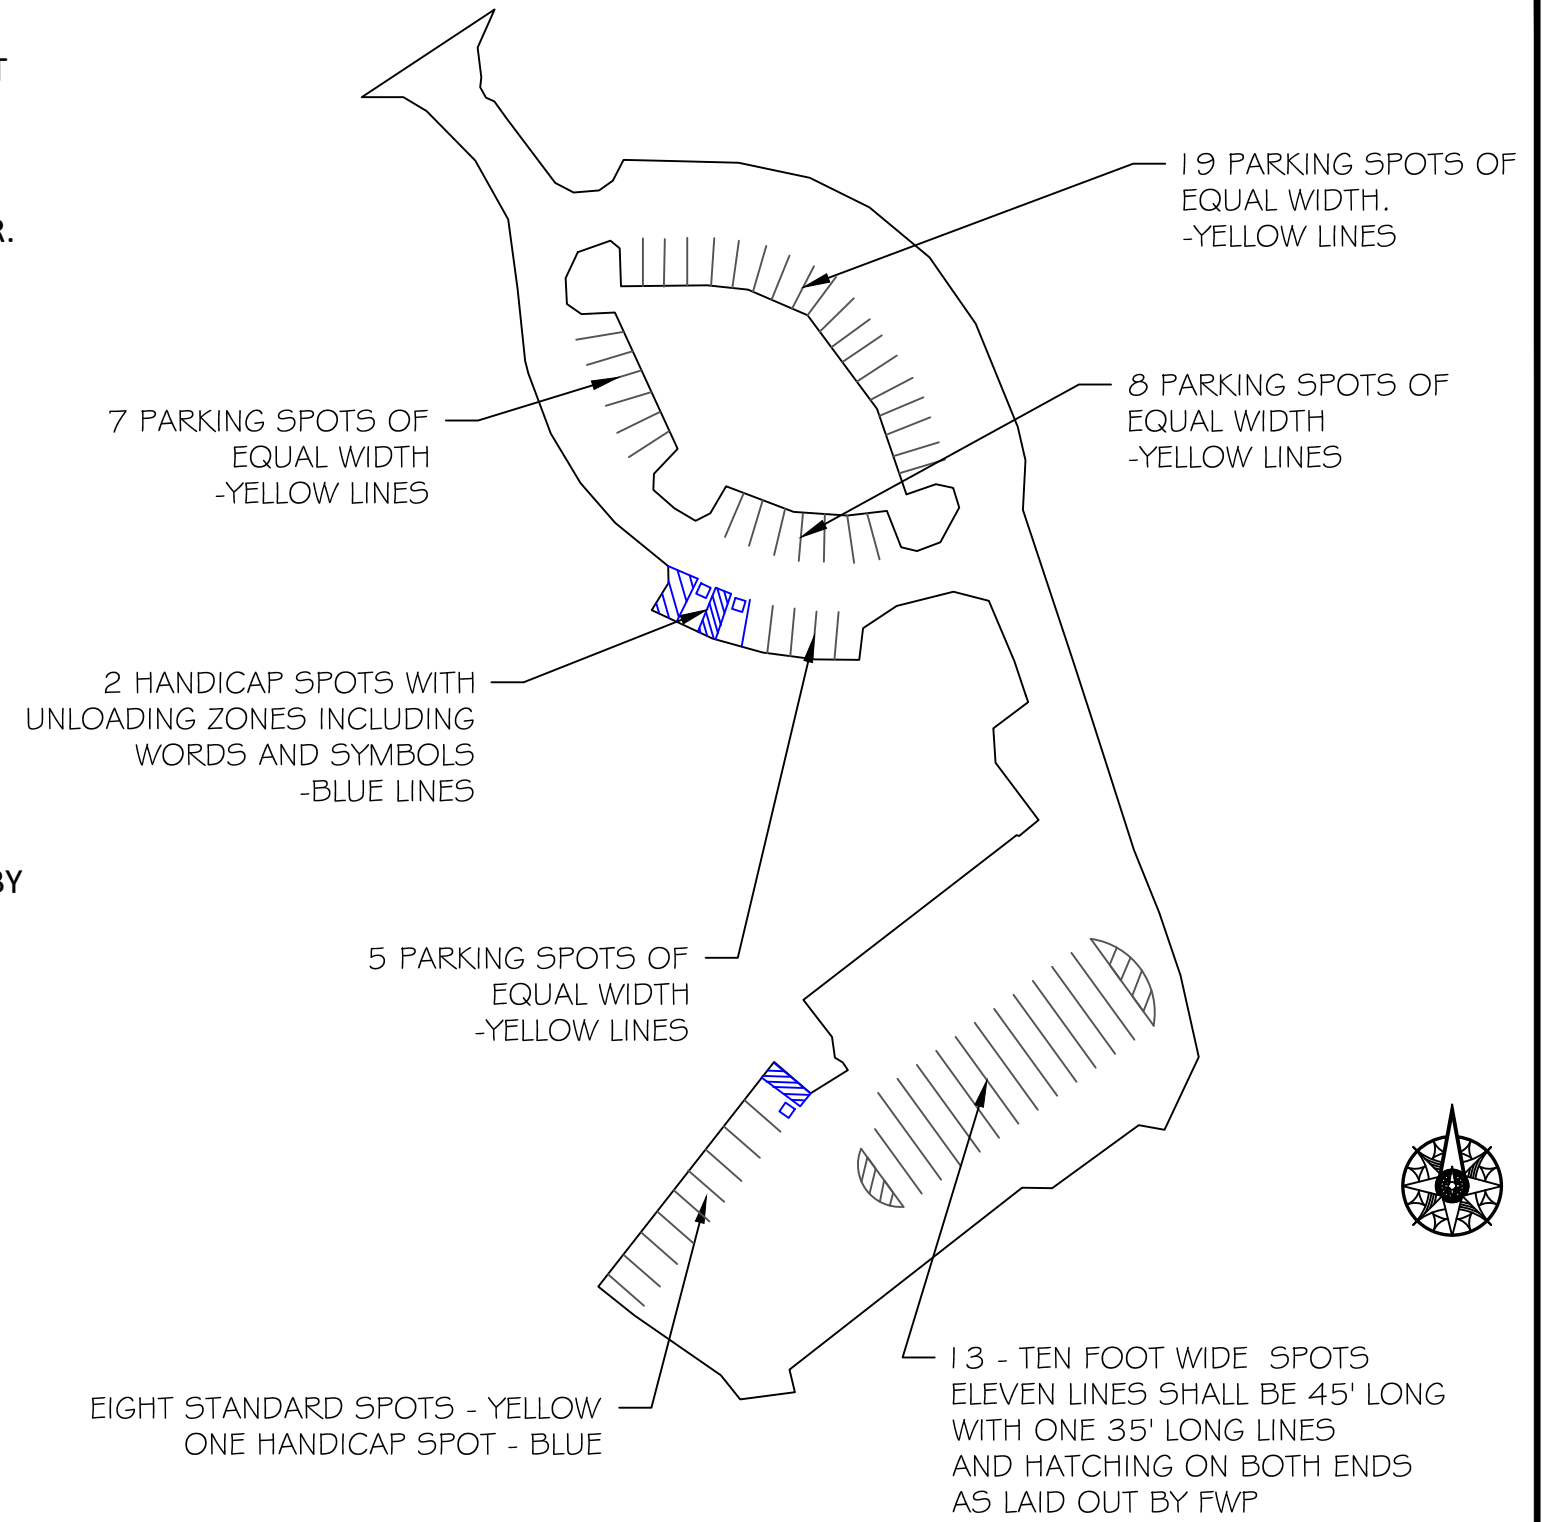

R4 HQ STRIPING PLAN

J.RENENGER DRAWN BY:	2/10/2022 DATE:	REVISD BY:	DATE:	APPROVED BY:	DATE:
P. JAGODA CHECKED BY:	2/15/2022 DATE:	APPROVED BY:	DATE:	APPROVED BY:	DATE:



DETAILS
REGION 4 HEADQUARTERS ASPHALT SEALING