



MONTANA FISH, WILDLIFE & PARKS

ADDENDUM NO. 2

TO: ALL BIDDERS OF RECORD

PROJECT: Three Mile WMA Wheelbarrow Creek Bridge Replacement

FWP PROJECT #: 23-03

DATE: 3/17/2023

FROM: Jamie Mongoven, PE, Project manager

Acknowledge receipt of this addendum by inserting its number and date in the Proposal Form and on the Bid Envelope. Failure to do so may subject bidder to disqualification.

This Addendum forms a part of the Contract Documents. Clarification and/or modifications area as follows:

- Revise grading section of road, see attachment.
- Revise quantity from 0.7 miles of read to 1.5 miles of road to grade in the proposal, see attachment.
- Revise bid opening date from March 22, 2023, at 3:00 pm. to March 29, 2023, at 3:00 pm.

See Attachments for Details

PROPOSAL

FWP# 7175326

**Montana Fish, Wildlife & Parks
Design and Construction
PO Box 200701
1522 Ninth Avenue
Helena, Montana 59620-0701**

The undersigned, having familiarized himself with the conditions of the work and the contract documents as prepared by Jamie Mongoven, PE; **P.O. Box 200701 Helena, Montana 59620-0701; Phone 406 841-4011**, agrees to furnish all labor, materials, equipment, and services necessary to complete all general construction work, as bid herein, for a project entitled **Wheel Barrow Creek Bridge** in accordance with the Contract Documents including all Addenda. The bidder agrees to perform all the work described below at the price shown as follows:

Reminder To Contractors: All Unit Prices must be filled in on the Bid Form for a valid bid (18-2-303 MCA).

Base Bid:

Item #	Description	Estimated Quantity	Unit Measure	Unit Price	Amount
1	Install bridge (owner supplied bridge beams)	1	LS		
2	Install new 18" Culvert	1	LS		
3	Grade 16' wide road	1.5	Mile		
Total: \$ _____					

TOTAL BASE BID: _____ AND _____ /100
DOLLARS (\$ _____).

And certifies that he is a duly and regularly licensed contractor registered with the Montana Department of Labor and Industry:

Contractor Name: _____

FIRM NAME: _____

TELEPHONE #: _____ FAX#: _____

BY: _____

REGISTRATION # : _____

BUSINESS ADDRESS: _____

E-MAIL ADDRESS: _____

This bidder acknowledges receipt of the following addenda:

ADDENDUM NO. _____ DATED


ADDENDUM NO. _____ DATED

ADDENDUM NO. _____ DATED

ADDENDUM NO. _____ DATED

ADDENDUM NO. _____ DATED

Contractor Name: _____

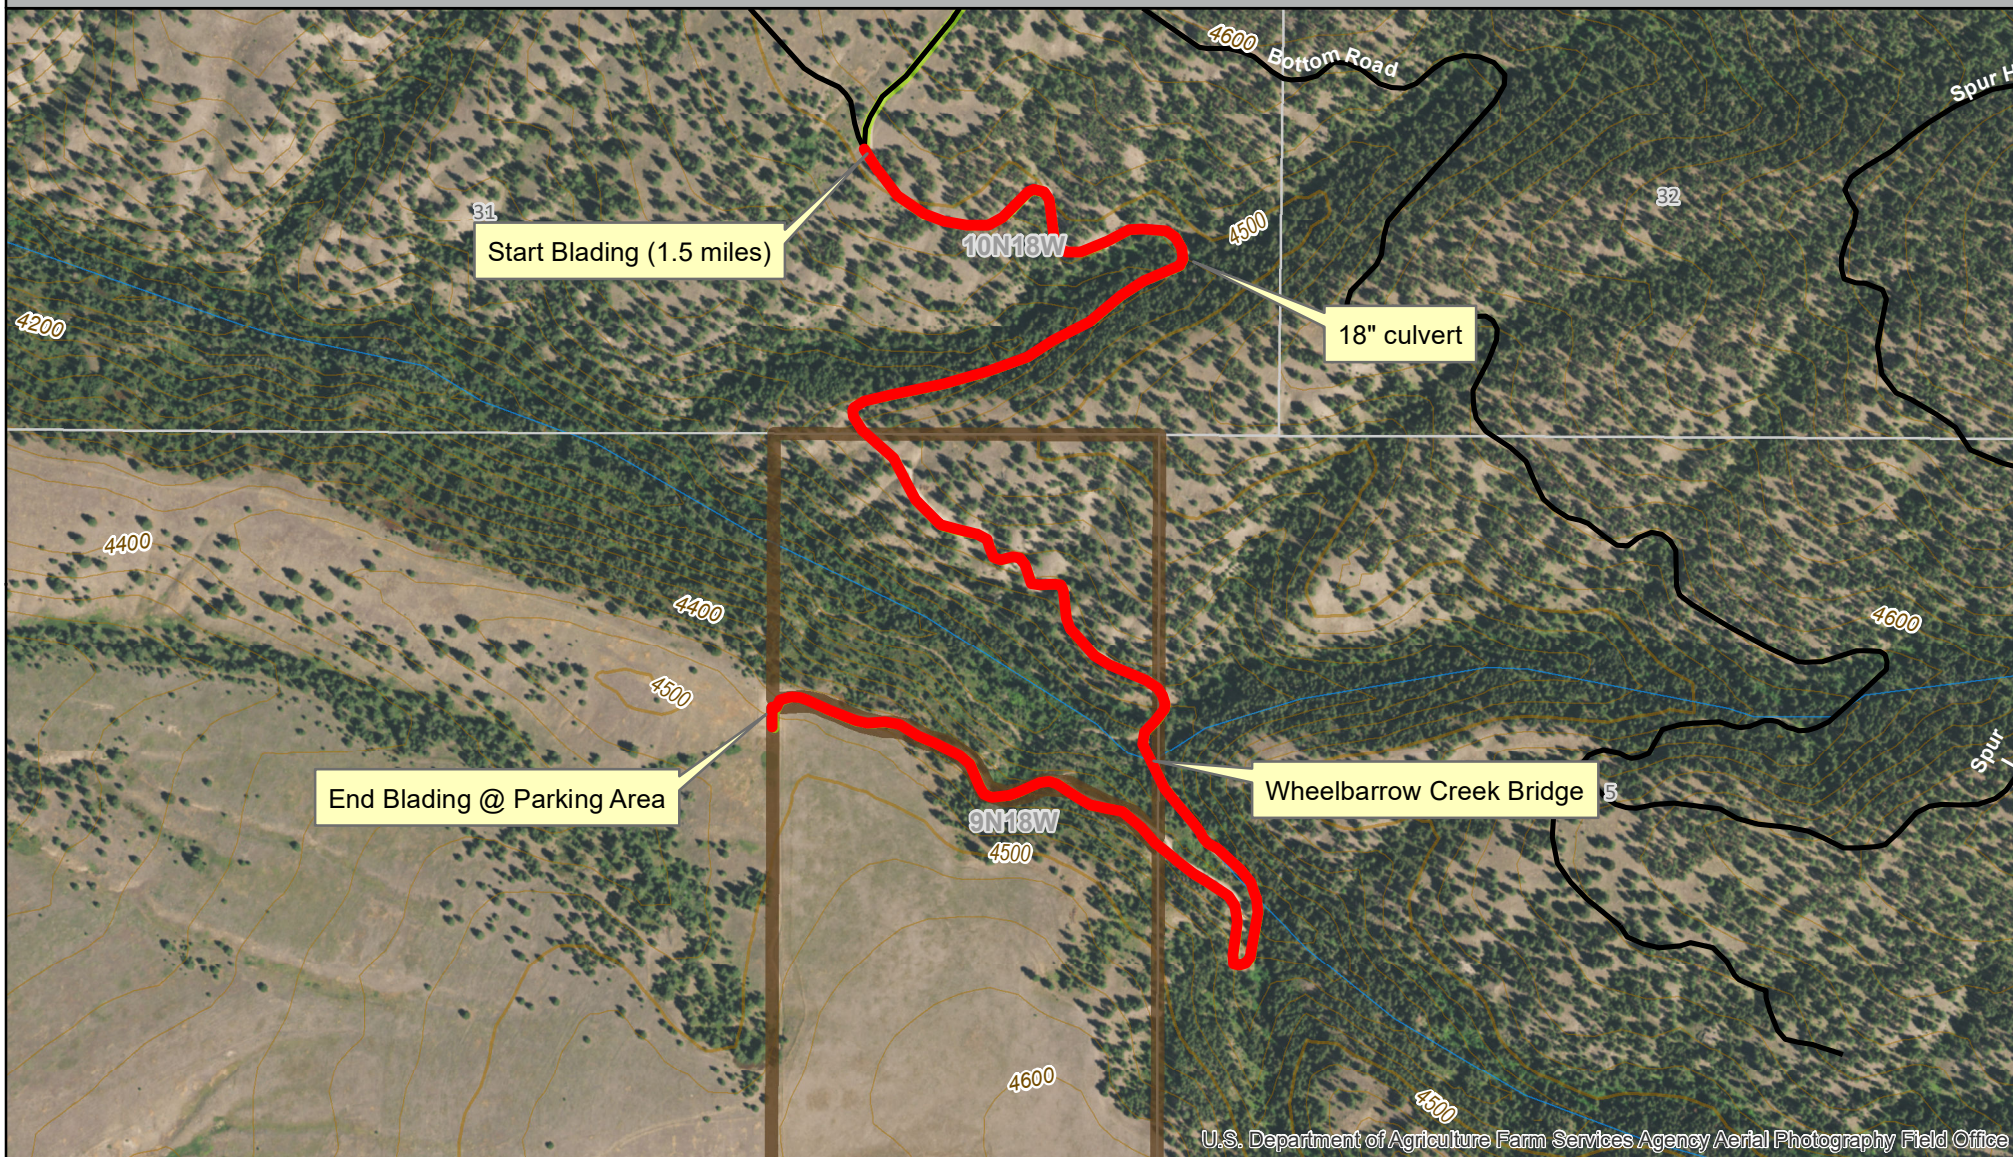

- Threemile Road Grading
- Other Roads
- Open roads
- Threemile WMA Boundary

Map Produced by: Jason Parke, Forester
Wildlife Division/Habitat Bureau
Wheelbarrow Creek Bridge Project
March 15, 2023



Scale 1:7,920
1 in = 660 ft

0 0.075 0.15
Miles

Area of Interest

